



**TOWN OF LUNENBURG**  
**OFFICE OF THE SELECT BOARD**

**Public Hearing Notice**

In conformity with the requirements of Section 22 of Chapter 166 of the General Laws (Ter. Ed.), you are hereby notified that a public hearing will be held at the Town Hall, 17 Main Street, 2<sup>nd</sup> Floor, in the Joseph F. Bilotta Meeting Room, Lunenburg, MA, on **Tuesday, October 21, 2025** upon petition of Fitchburg Gas and Electric Light Company for permission to erect or construct, and a location for, a line of wires, poles and such other fixtures as may be necessary to sustain or protect the wires of the line, for the transmission of electricity, upon, along, across, or under the following public ways of said Town:


**7:10 p.m. HOWARD STREET** (1) Proposed new Pole #44A. Approximately 2882' from New West Townsend Road and approximately 996' from Sequoia Drive. Location as shown on sketch. Plan No. 980-L, dated 9/16/25

Locations approximately as shown on plans attached.

**If you have any questions, contact the Select Board Office at 978-582-4144**

If you would like to participate remotely via ZOOM, please check the Select Board agenda posted on the Town website calendar at <https://www.lunenburgma.gov/calendar> for sign-in instructions. Agendas are posted 48 hours in advance of the meeting.

Caesar Nuzzolo, Chairman  
Select Board

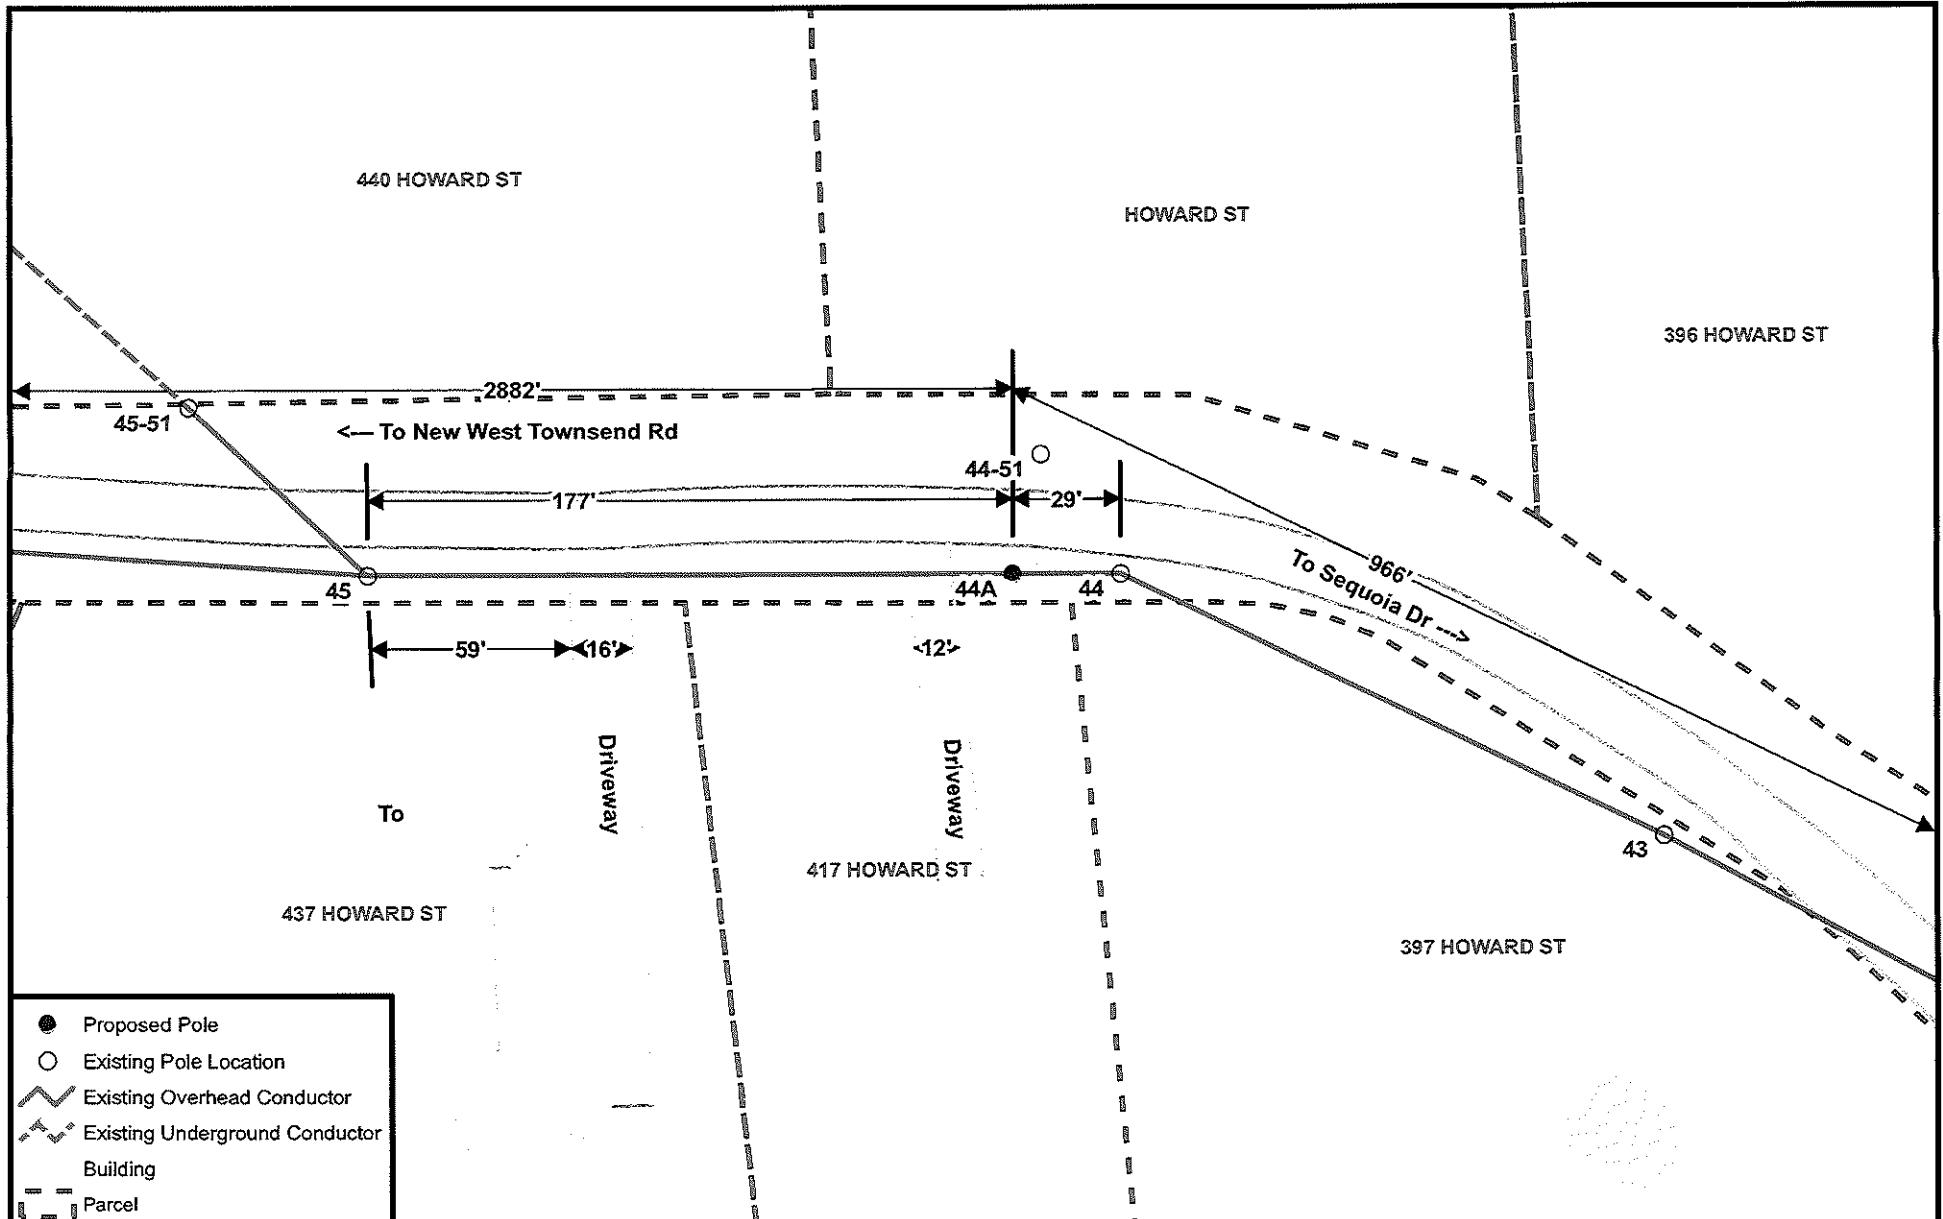

	Drawn	olsonj
	Date	9/15/2025
Scale 1" = 50'		

Plan 980-L  
Dated 9/16/25



Unitil

Pole Petition  
417 Howard St  
Lunenburg, MA