


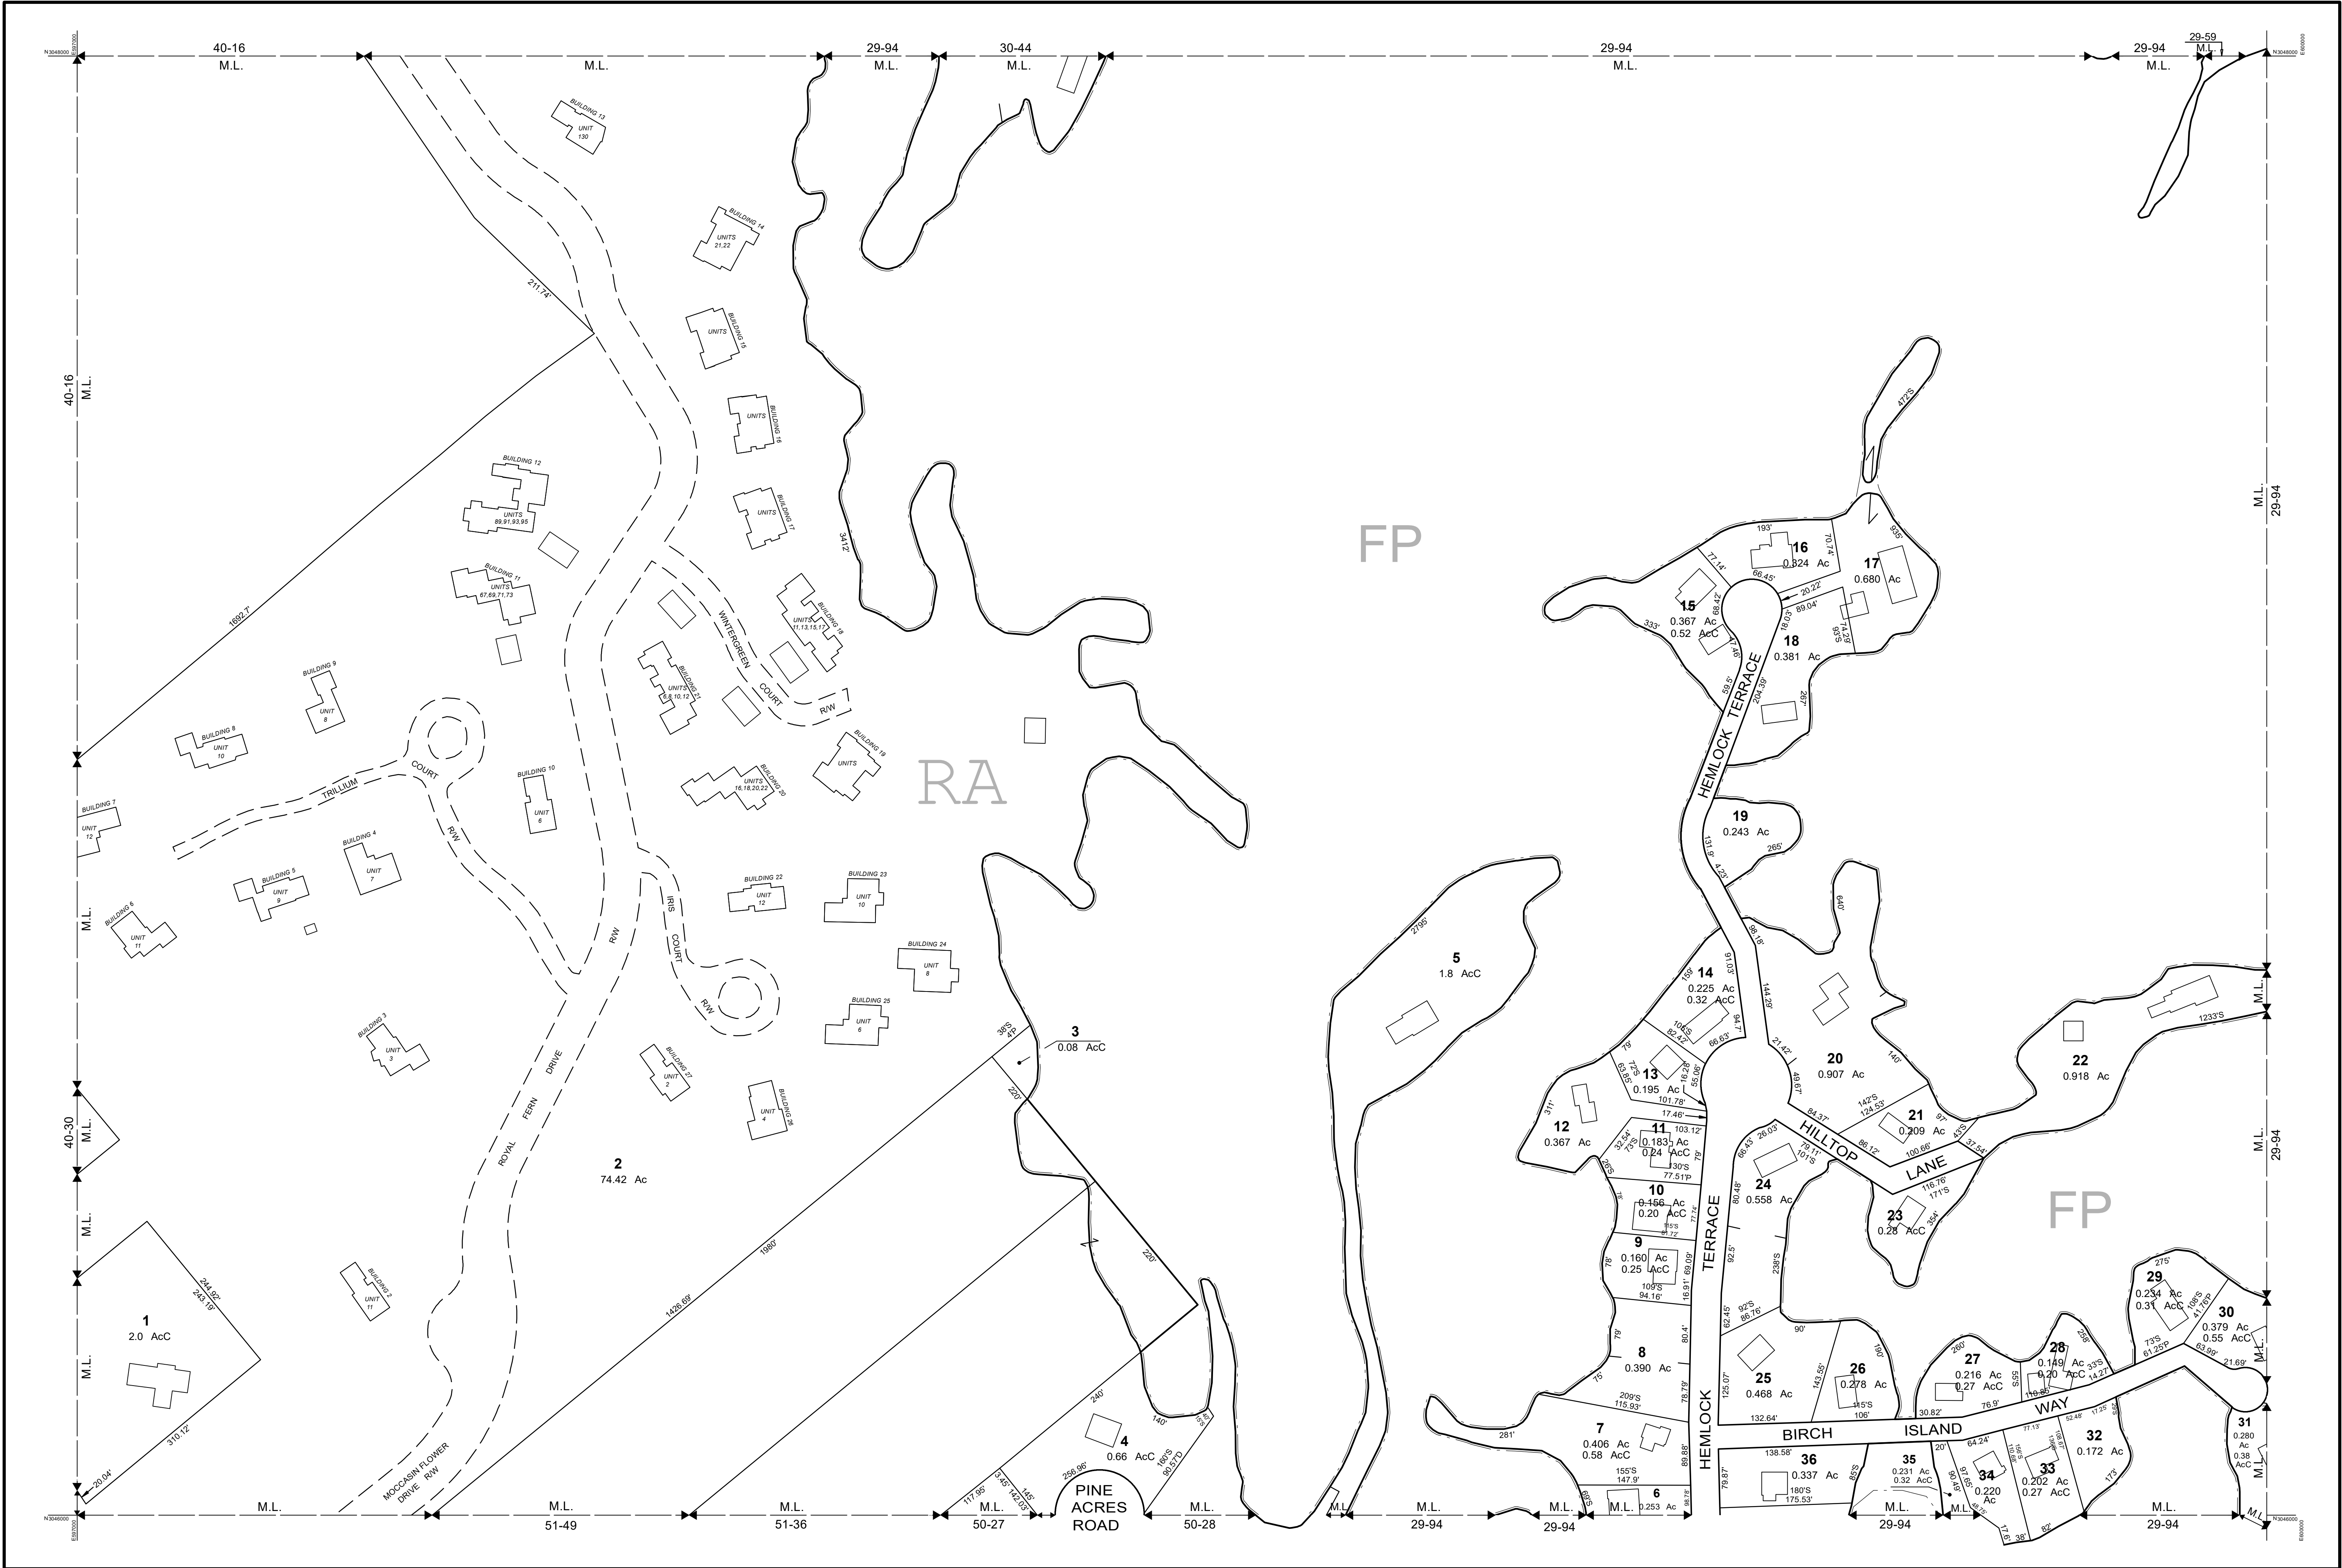

THIS MAP IS FOR ASSESSMENT PURPOSES. IT IS NOT VALID FOR LEGAL DESCRIPTION OR CONVEYANCE.

THE HORIZONTAL DATUM IS THE MASSACHUSETTS STATE PLANE COORDINATE SYSTEM, NAD 83.

PHOTOGRAPHY DATE: NOVEMBER 13, 2001

COMPLETION DATE: JUNE, 2005



CAI Technologies

Precision Mapping, Geospatial Solutions

11 Pleasant Street, Littleton, NH 03561
800.322.4540 - www.cai-tech.com

PRODUCED IN 2005 BY

AREA SURVEYED Ac

AREA CALCULATED AcC

RECORD DIMENSION 100'

SCALED DIMENSION 100'S

MATCH LINE M.L.

WATER W-

LEGEND

EXEMPT PROPERTY E

SUBDIVISION LOT NO. ②

RIGHT OF WAY/ACCESS RW

COMMON OWNERSHIP CO

BUILDING B

WETLANDS W

FEET

100 50 0 100 200 300

25 12.5 0 25 50 75

METERS

SCALE: 1" = 100'

REVISED TO:

PROPERTY MAPS

LUNENBURG

MASSACHUSETTS

INDEX DIAGRAM

31	30	29
40	41	42
51	50	49

GN

MAP NO.

41