


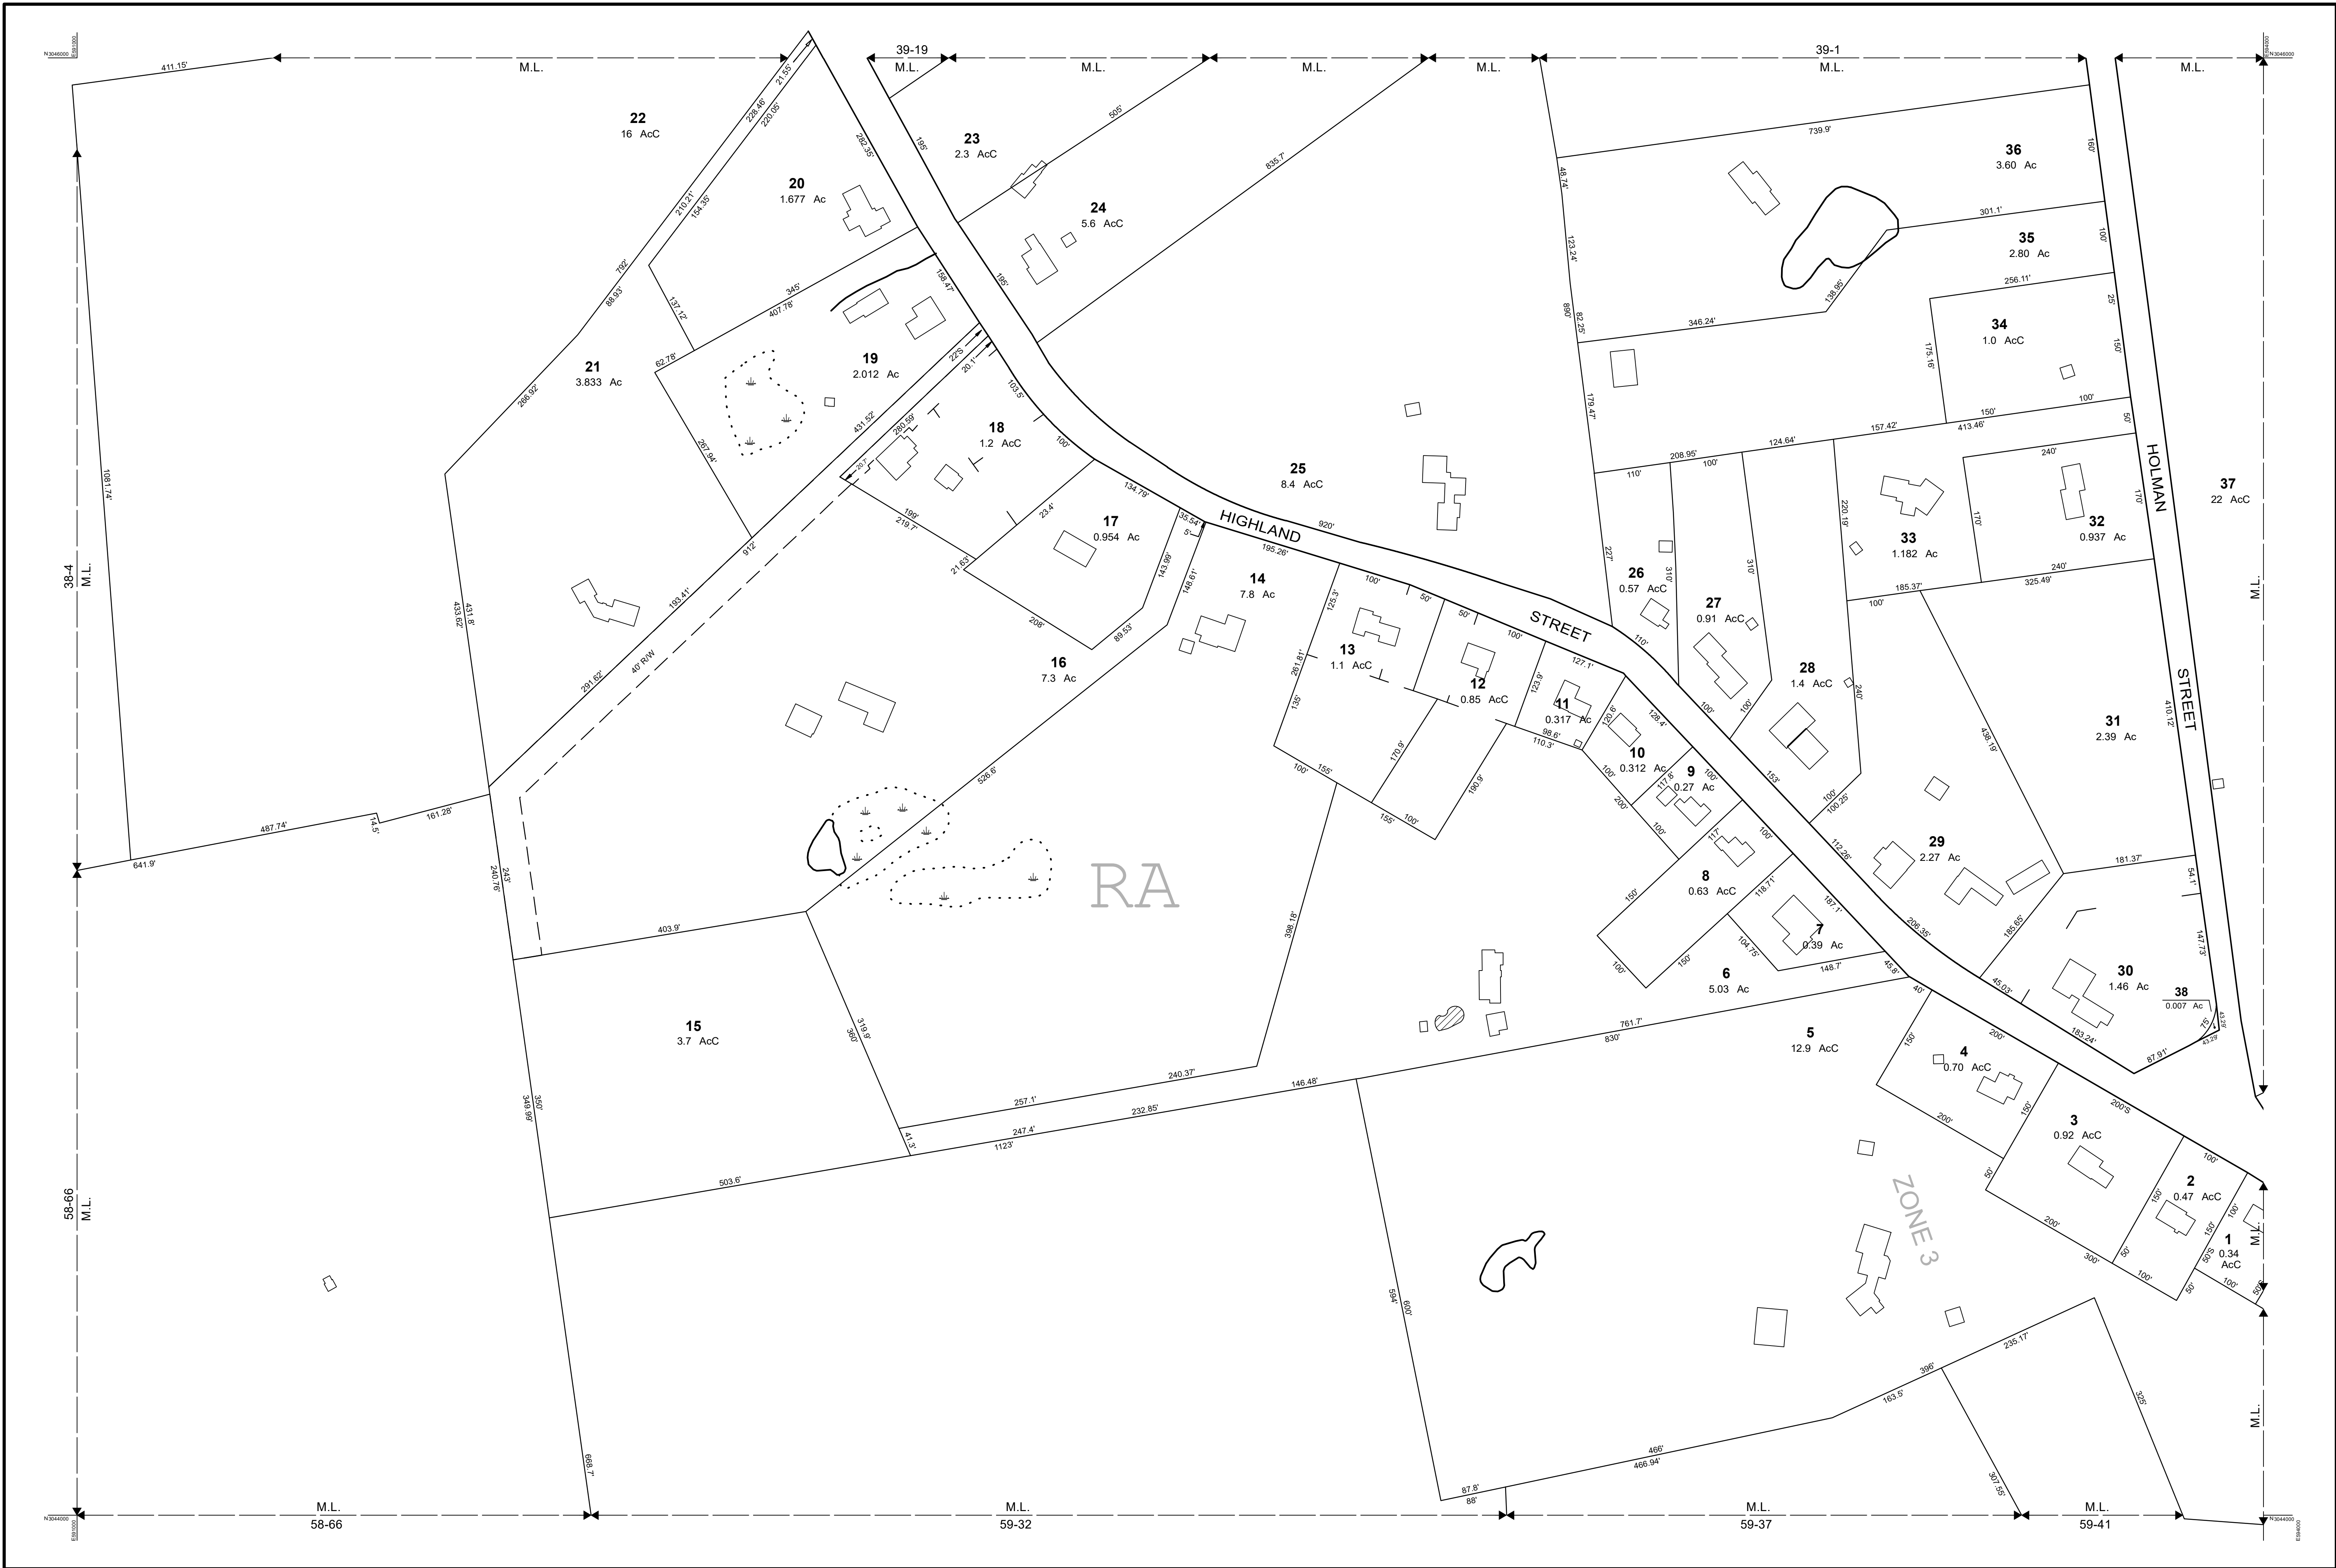

THIS MAP IS FOR ASSESSMENT PURPOSES. IT IS NOT VALID FOR LEGAL DESCRIPTION OR CONVEYANCE.

THE HORIZONTAL DATUM IS THE MASSACHUSETTS STATE PLANE COORDINATE SYSTEM, NAD 83.

PHOTOGRAPHY DATE: NOVEMBER 13, 2001

COMPLETION DATE: JUNE, 2005

PRODUCED IN 2005 BY
CAI Technologies
Precision Mapping, Geospatial Solutions
11 Pleasant Street, Littleton, NH 03561
800.322.4540 - www.cai-tech.com

LEGEND

AREA SURVEYED ----- Ac

AREA CALCULATED ----- AcC

RECORD DIMENSION ----- 100'

SCALED DIMENSION ----- 100'S

MATCH LINE -----

WATER -----

EXEMPT PROPERTY SUBDIVISION LOT NO. -----

RIGHT OF WAY/ACCESS -----

COMMON OWNERSHIP -----

BUILDING -----

WETLANDS -----

FEET
100 50 0 100 200 300
25 12.5 0 25 50 75
METERS

SCALE: 1" = 100'

REVISED TO: JULY 1, 2014

PROPERTY MAPS

LUNENBURG

MASSACHUSETTS

INDEX DIAGRAM

38	39	40
53	52	51
58	59	60

MAP NO.

52