


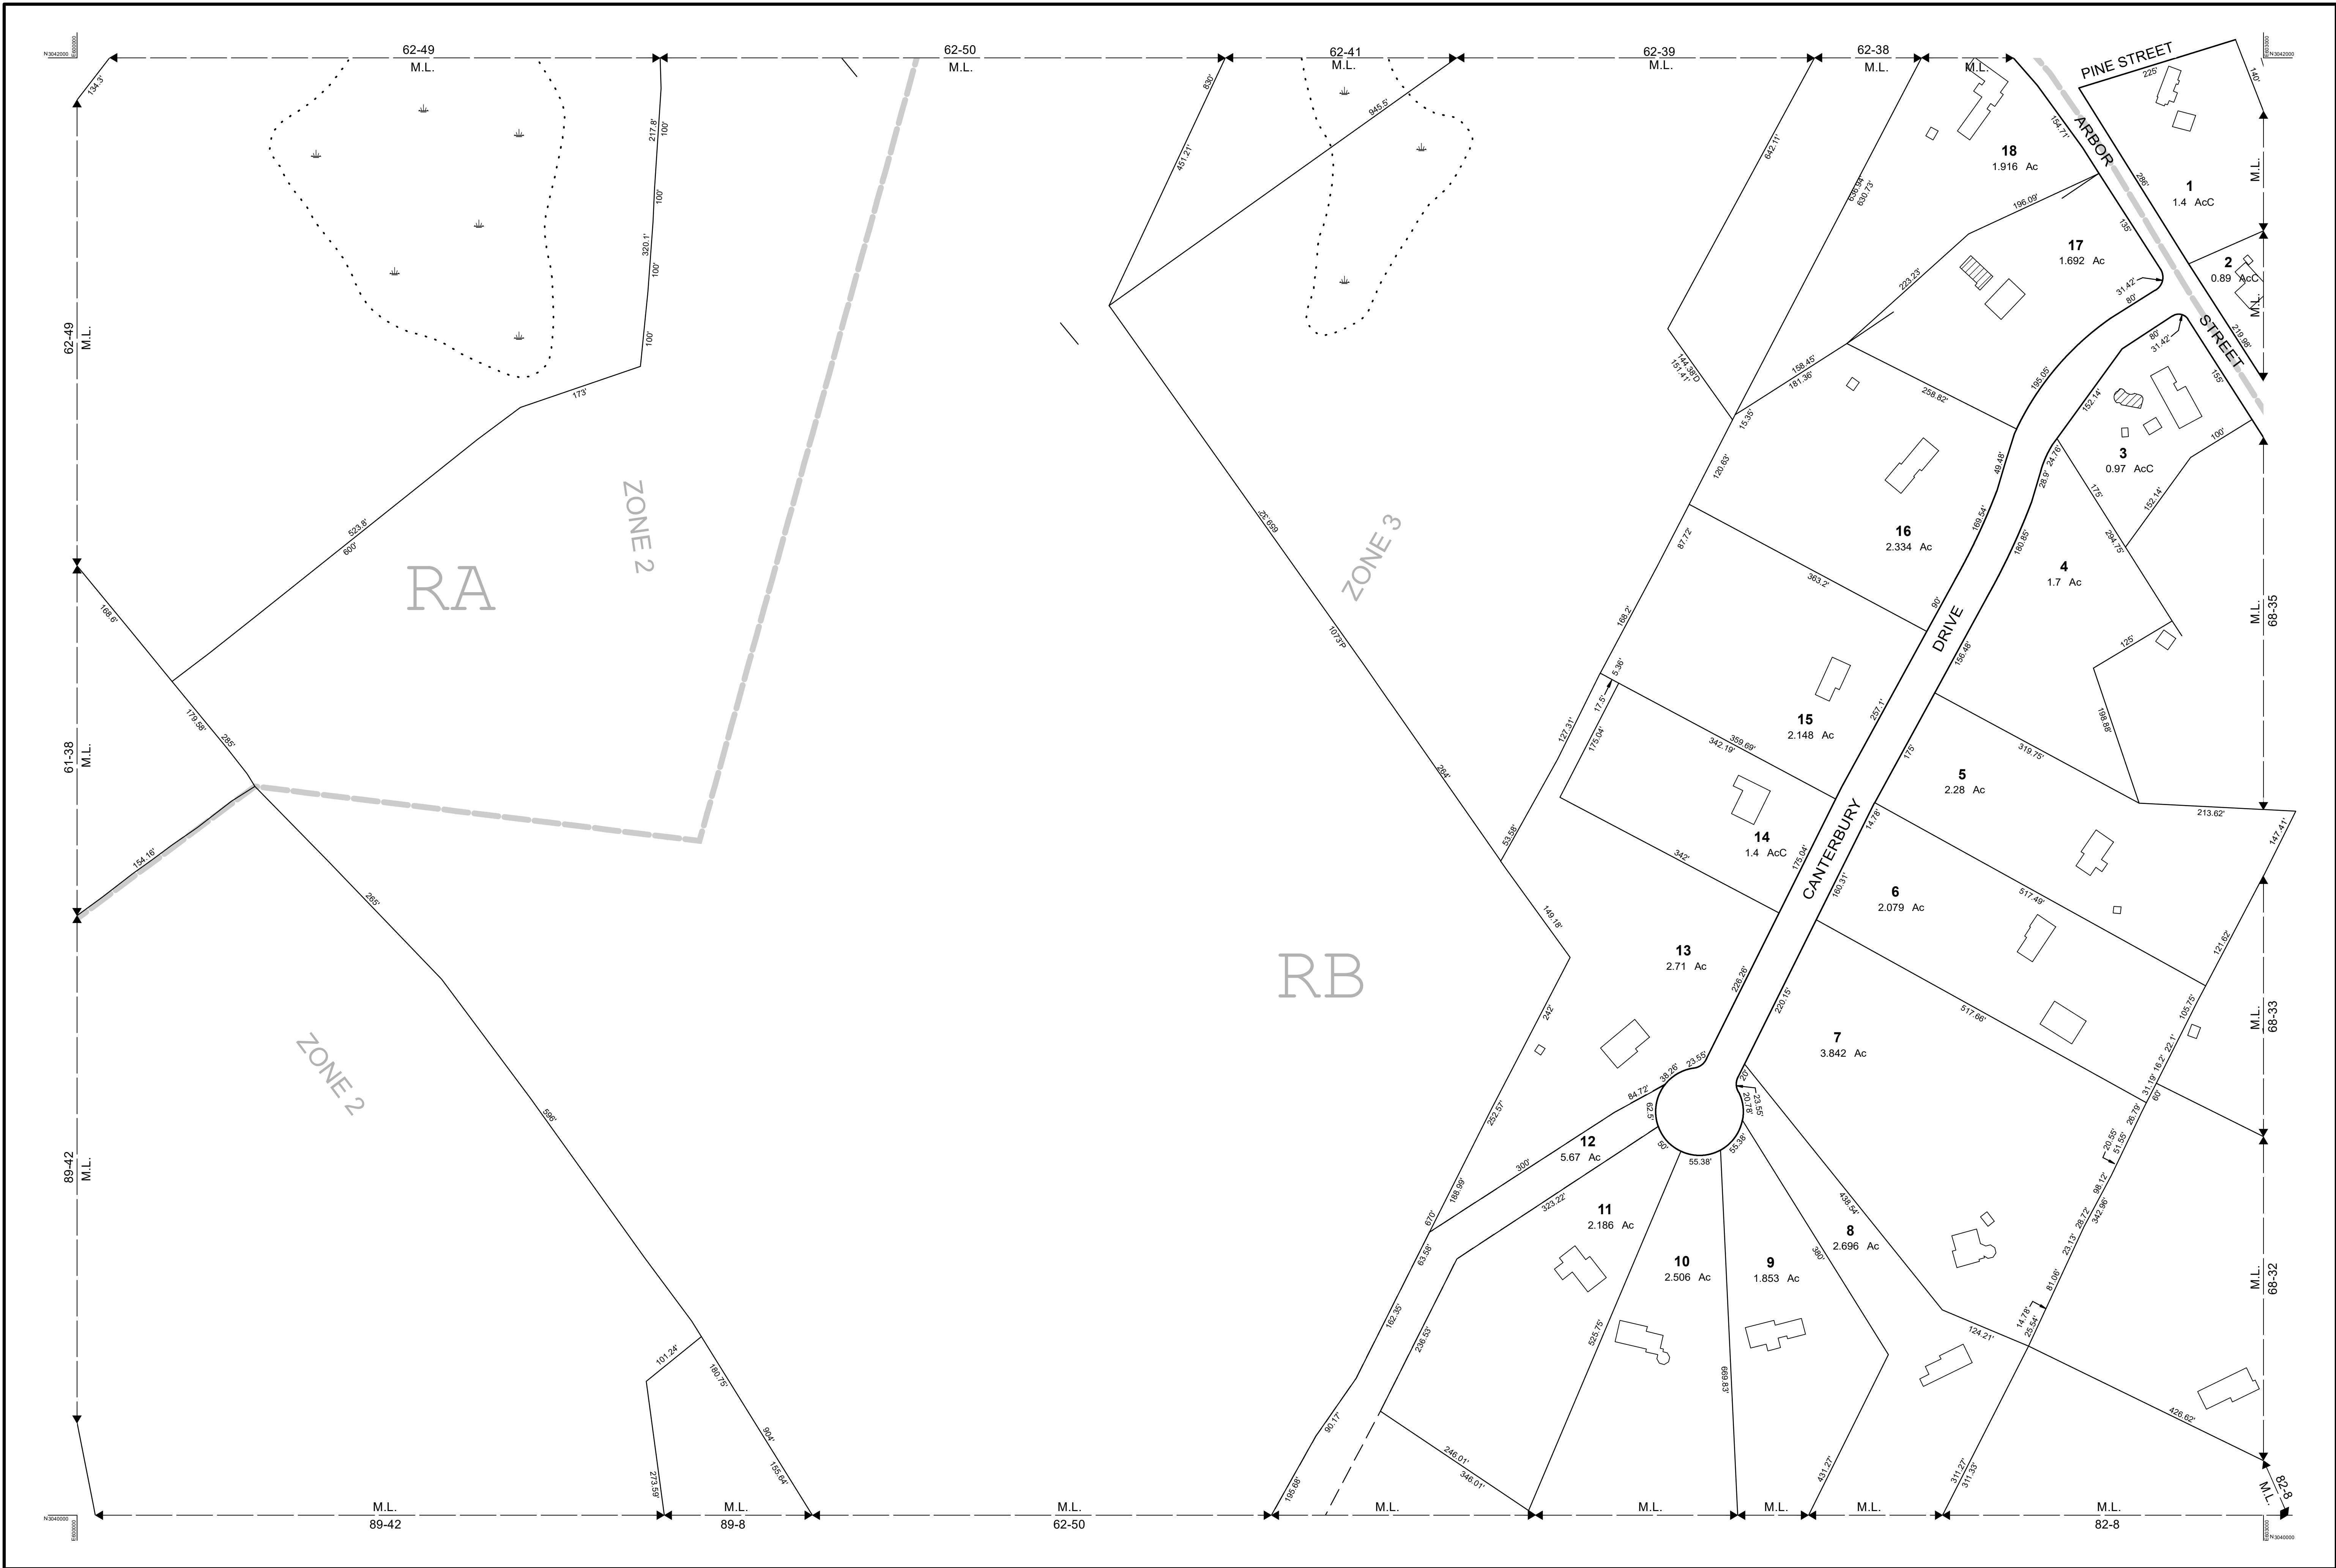

THIS MAP IS FOR ASSESSMENT PURPOSES. IT IS NOT VALID FOR LEGAL DESCRIPTION OR CONVEYANCE.

THE HORIZONTAL DATUM IS THE MASSACHUSETTS STATE PLANE COORDINATE SYSTEM, NAD 83.

PHOTOGRAPHY DATE: NOVEMBER 13, 2001

COMPLETION DATE: JUNE, 2005

PRODUCED IN 2005 BY

CAI Technologies

Precision Mapping, Geospatial Solutions

11 Pleasant Street, Littleton, NH 03561

800.322.4540 - www.cai-tech.com

LEGEND

AREA SURVEYED

AREA CALCULATED

RECORD DIMENSION

SCALED DIMENSION

MATCH LINE

WATER

Ac

AcC

100'

100'S

← M.L. →

W

EXEMPT PROPERTY

SUBDIVISION LOT NO.

RIGHT OF WAY/ACCESS

COMMON OWNERSHIP

BUILDING

WETLANDS

①

②

60'

85'

W

FEET

100 50 0 100 200 300

25 12.5 0 25 50 75

METERS

SCALE: 1" = 100'

REVISED TO: JULY 1, 2024

PROPERTY MAPS

LUNENBURG

MASSACHUSETTS

INDEX DIAGRAM

|    |    |    |
|----|----|----|
| 61 | 62 | 63 |
| 70 | 69 | 68 |
| 81 | 82 | 83 |

GN

↑

↑

↑

MAP NO.

69