


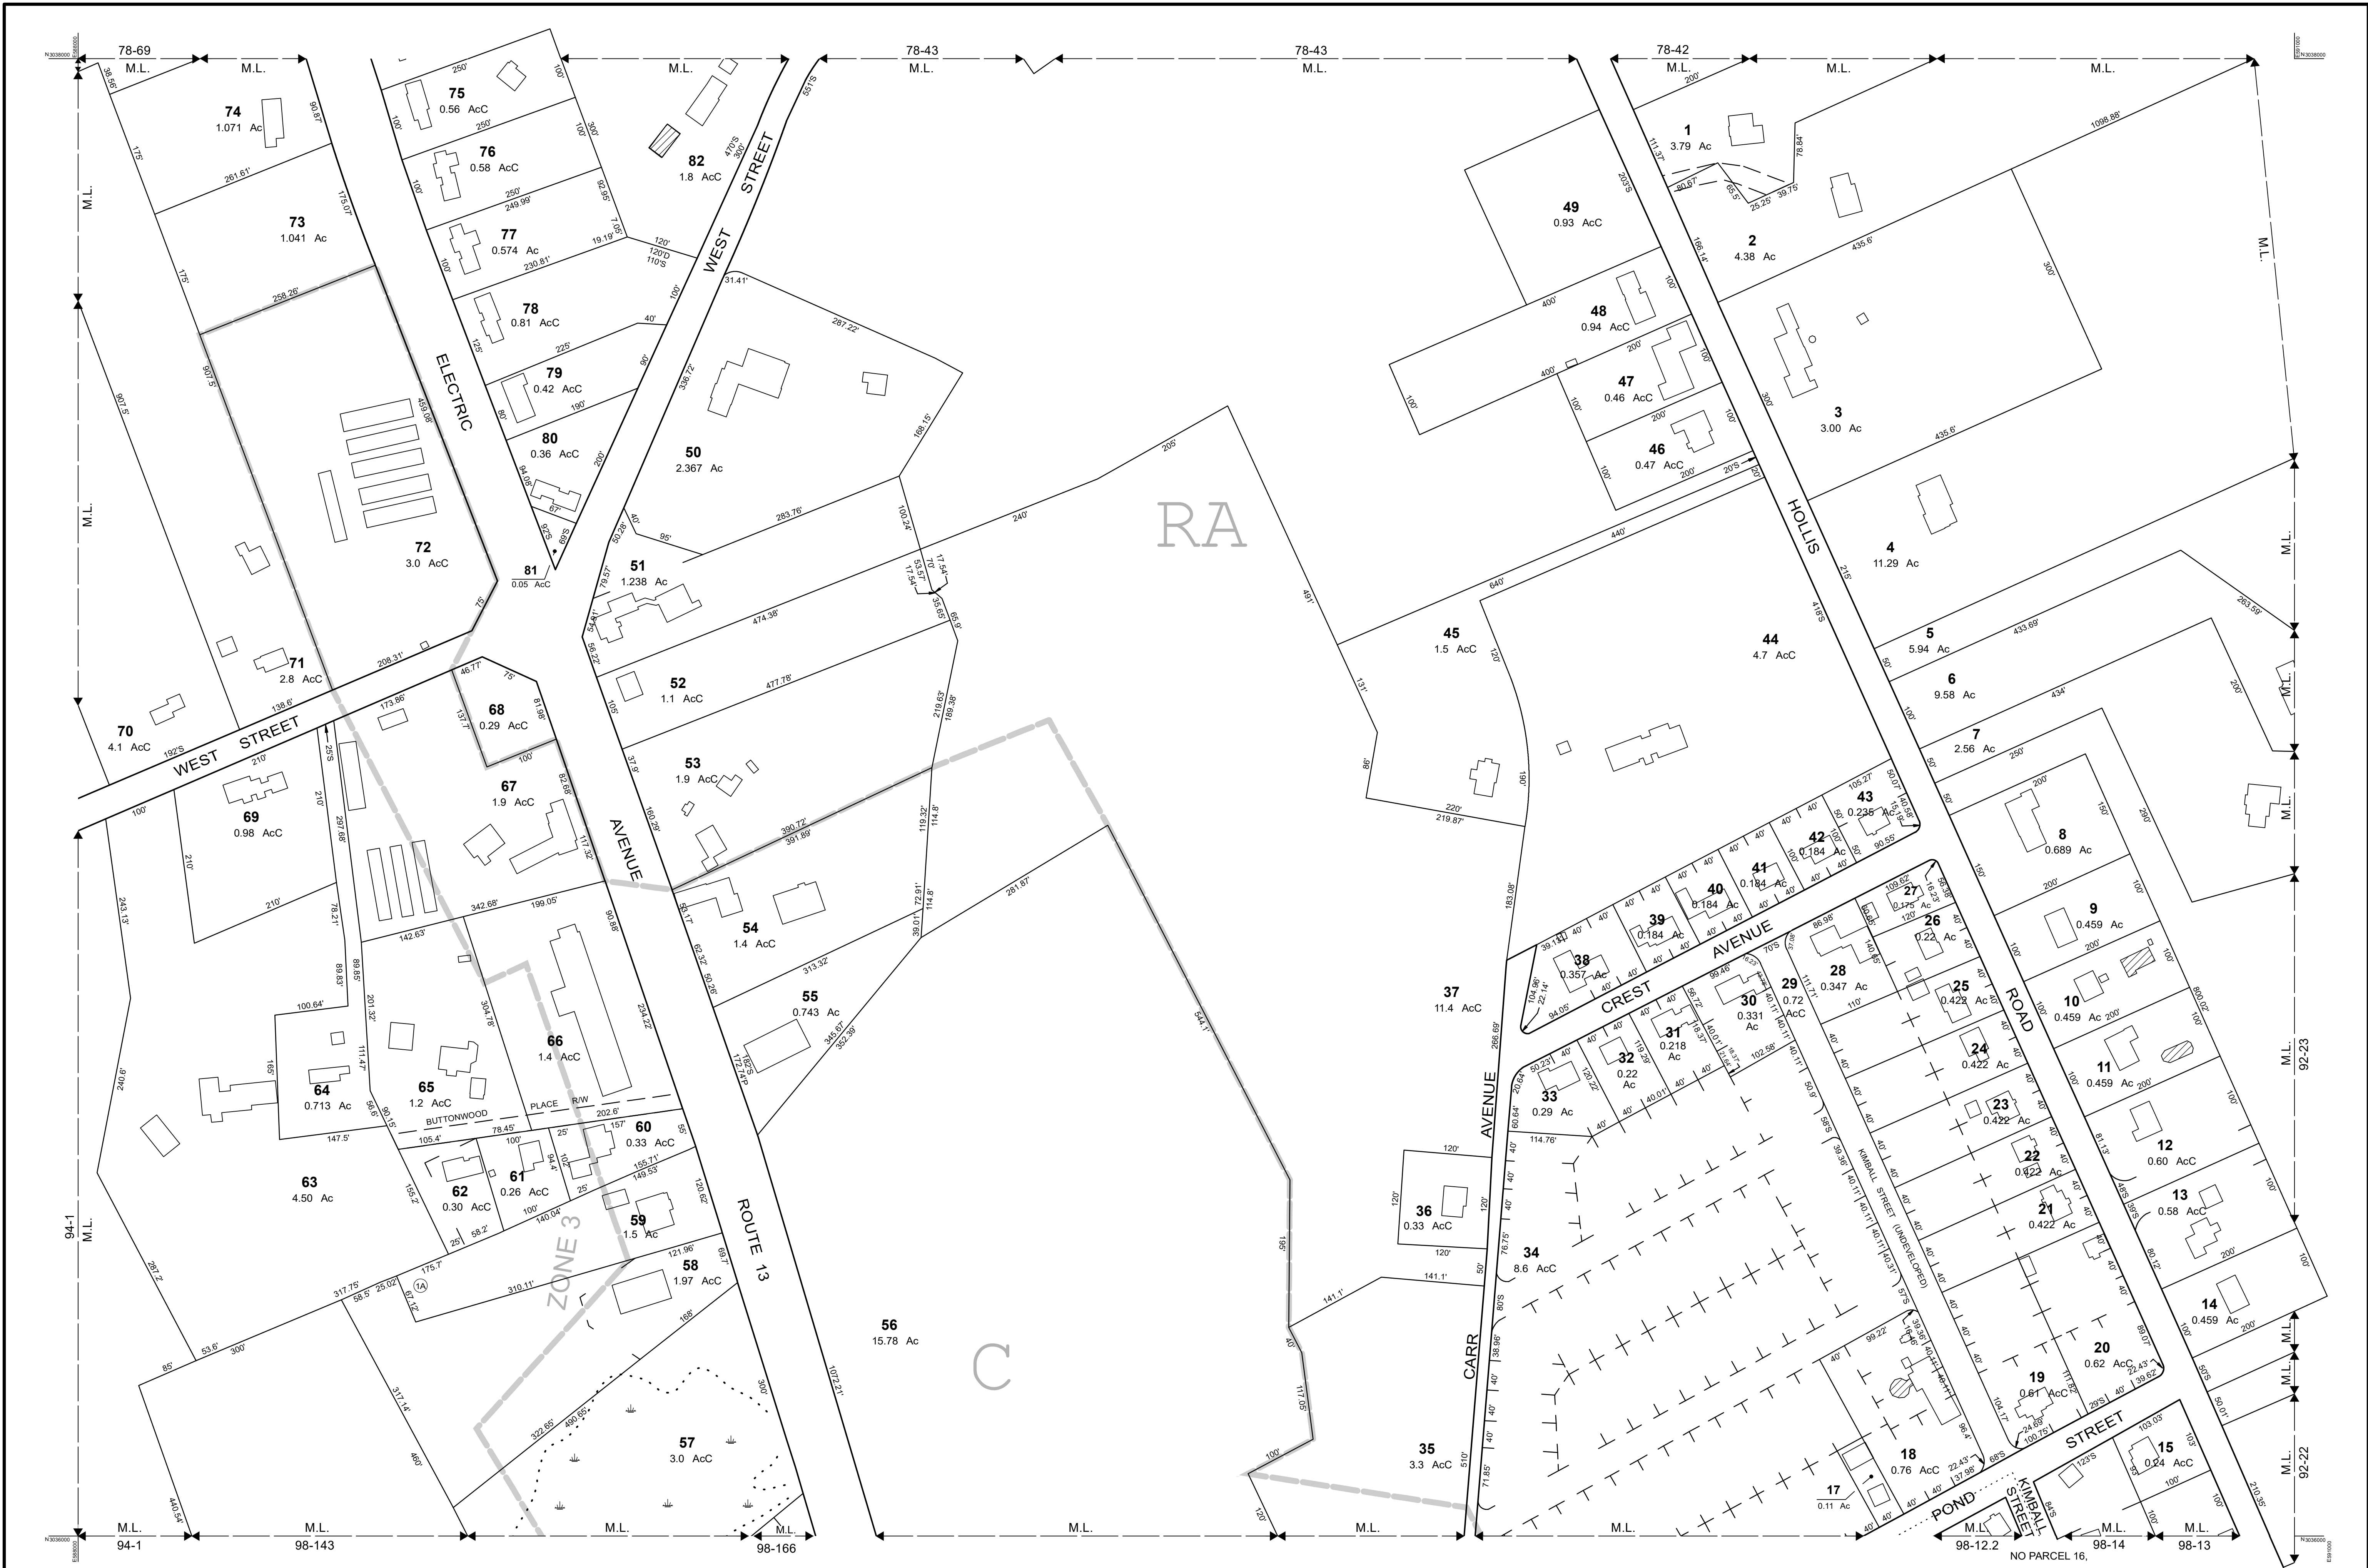

THIS MAP IS FOR ASSESSMENT PURPOSES. IT IS NOT VALID FOR LEGAL DESCRIPTION OR CONVEYANCE.

THE HORIZONTAL DATUM IS THE MASSACHUSETTS STATE PLANE COORDINATE SYSTEM, NAD 83.

PHOTOGRAPHY DATE: NOVEMBER 13, 2001

COMPLETION DATE: JUNE, 2005



PRODUCED IN 2005 BY

CAI Technologies

Precision Mapping, Geospatial Solutions

11 Pleasant Street, Littleton, NH 03561
800.322.4540 - www.cai-tech.com

AREA SURVEYED Ac

AREA CALCULATED AcC

RECORD DIMENSION 100'

SCALED DIMENSION 100'S

MATCH LINE

WATER

LEGEND


EXEMPT PROPERTY SUBDIVISION LOT NO. (E) (2)

RIGHT OF WAY/ACCESS (R/W)

COMMON OWNERSHIP (C.O.)

BUILDING (B)

WETLANDS (W)

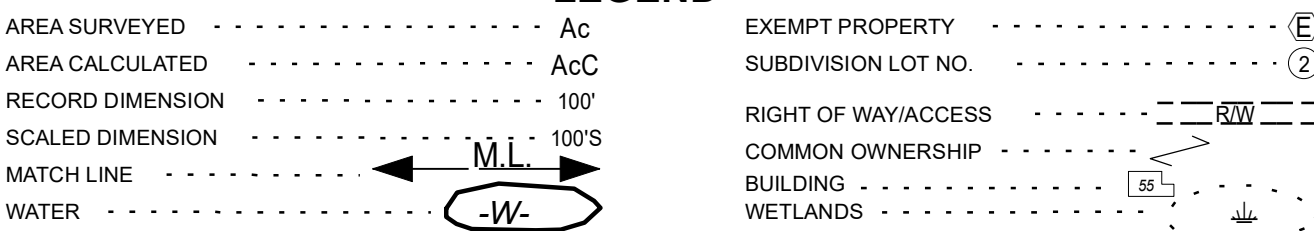

FEET

100 50 0 100 200 300

25 12.5 0 25 50 75

METERS

SCALE: 1" = 100'

REVISED TO: JULY 1, 2024

PROPERTY MAPS

LUNENBURG

MASSACHUSETTS

INDEX DIAGRAM

77	78	79
94	93	92
97	98	99

MAP NO.

93

NO PARCEL 16,