


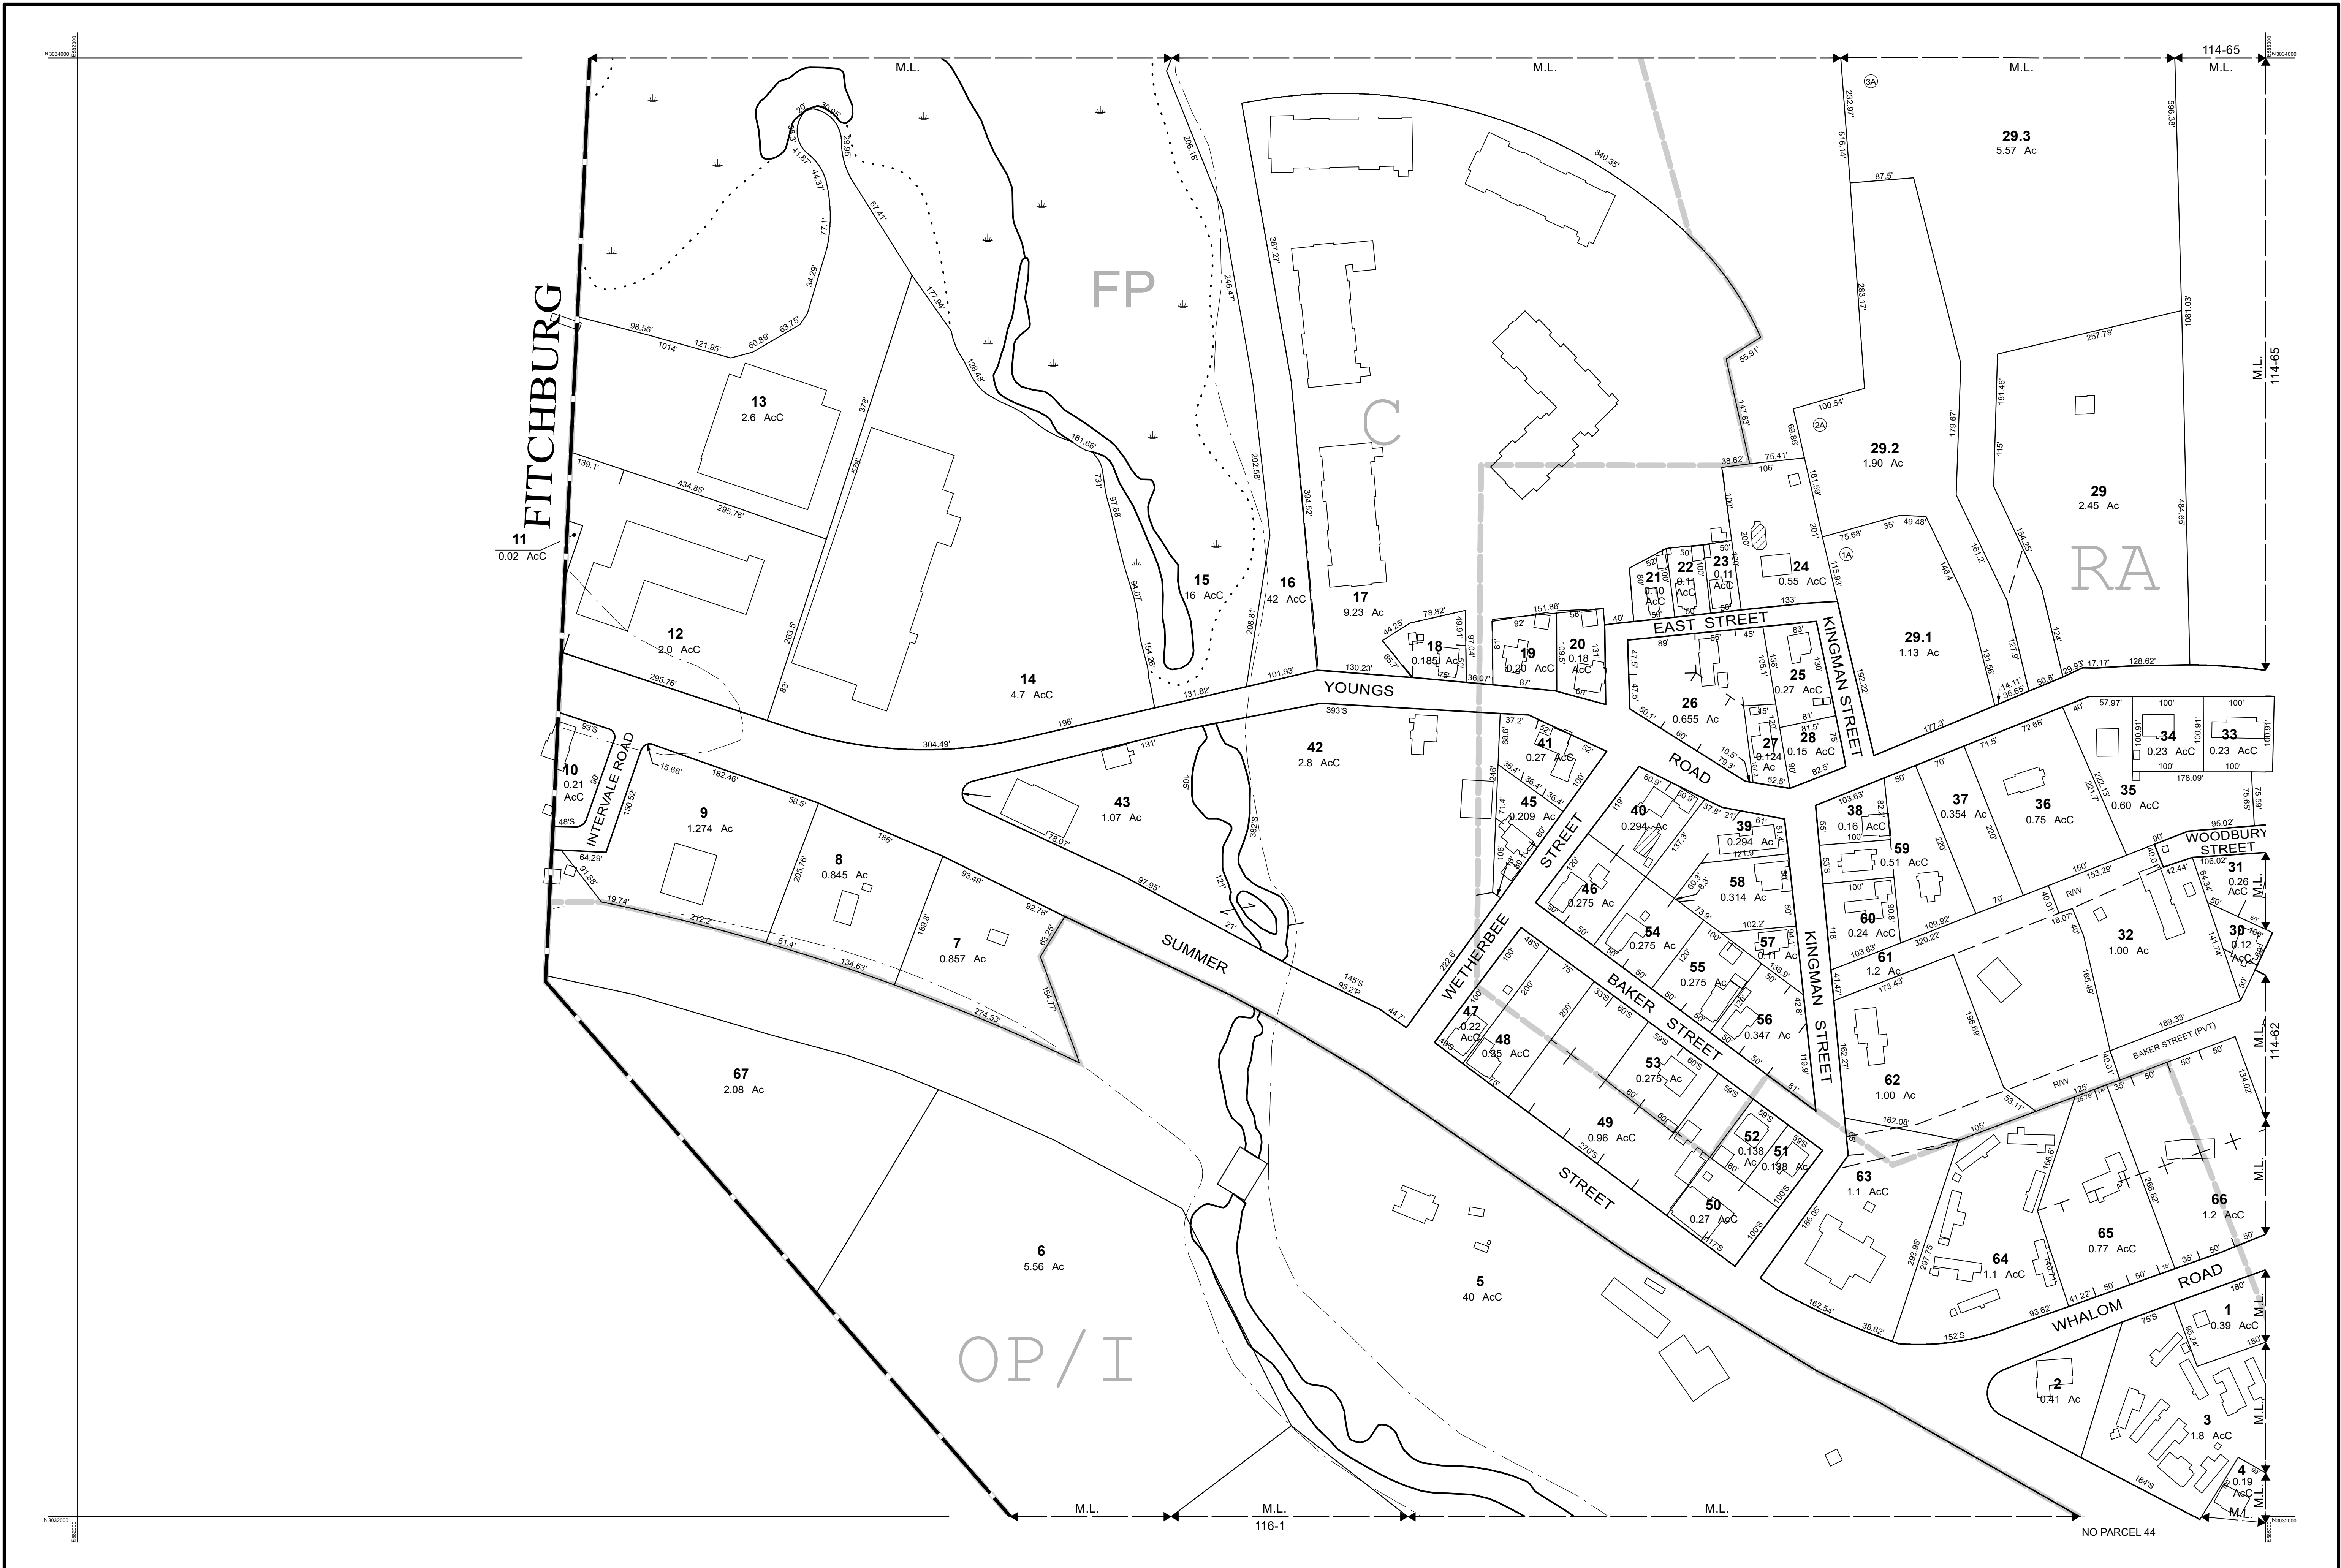

THIS MAP IS FOR ASSESSMENT PURPOSES. IT IS NOT VALID FOR LEGAL DESCRIPTION OR CONVEYANCE.

THE HORIZONTAL DATUM IS THE MASSACHUSETTS STATE PLANE COORDINATE SYSTEM, NAD 83.

PHOTOGRAPHY DATE: NOVEMBER 13, 2001

COMPLETION DATE: JUNE, 2005



PRODUCED IN 2005 BY

11 Pleasant Street, Littleton, NH 03561
800.322.4540 - www.cai-tech.com

LEGEND

AREA SURVEYED Ac

AREA CALCULATED AcC

RECORD DIMENSION 100'

SCALED DIMENSION 100'S

MATCH LINE M.L.

WATER -W-

EXEMPT PROPERTY SUBDIVISION LOT NO. ① ②

RIGHT OF WAY/ACCESS 60'

COMMON OWNERSHIP 85'

BUILDING 85'

WETLANDS 85'

FEET

100 50 0 100 200 300

25 12.5 0 25 50 75

METERS

SCALE: 1" = 100'

REVISED TO: JULY 1, 2024

PROPERTY MAPS

LUNENBURG

MASSACHUSETTS

INDEX DIAGRAM

96	97
115	114
116	117

GN

MAP NO.

115