


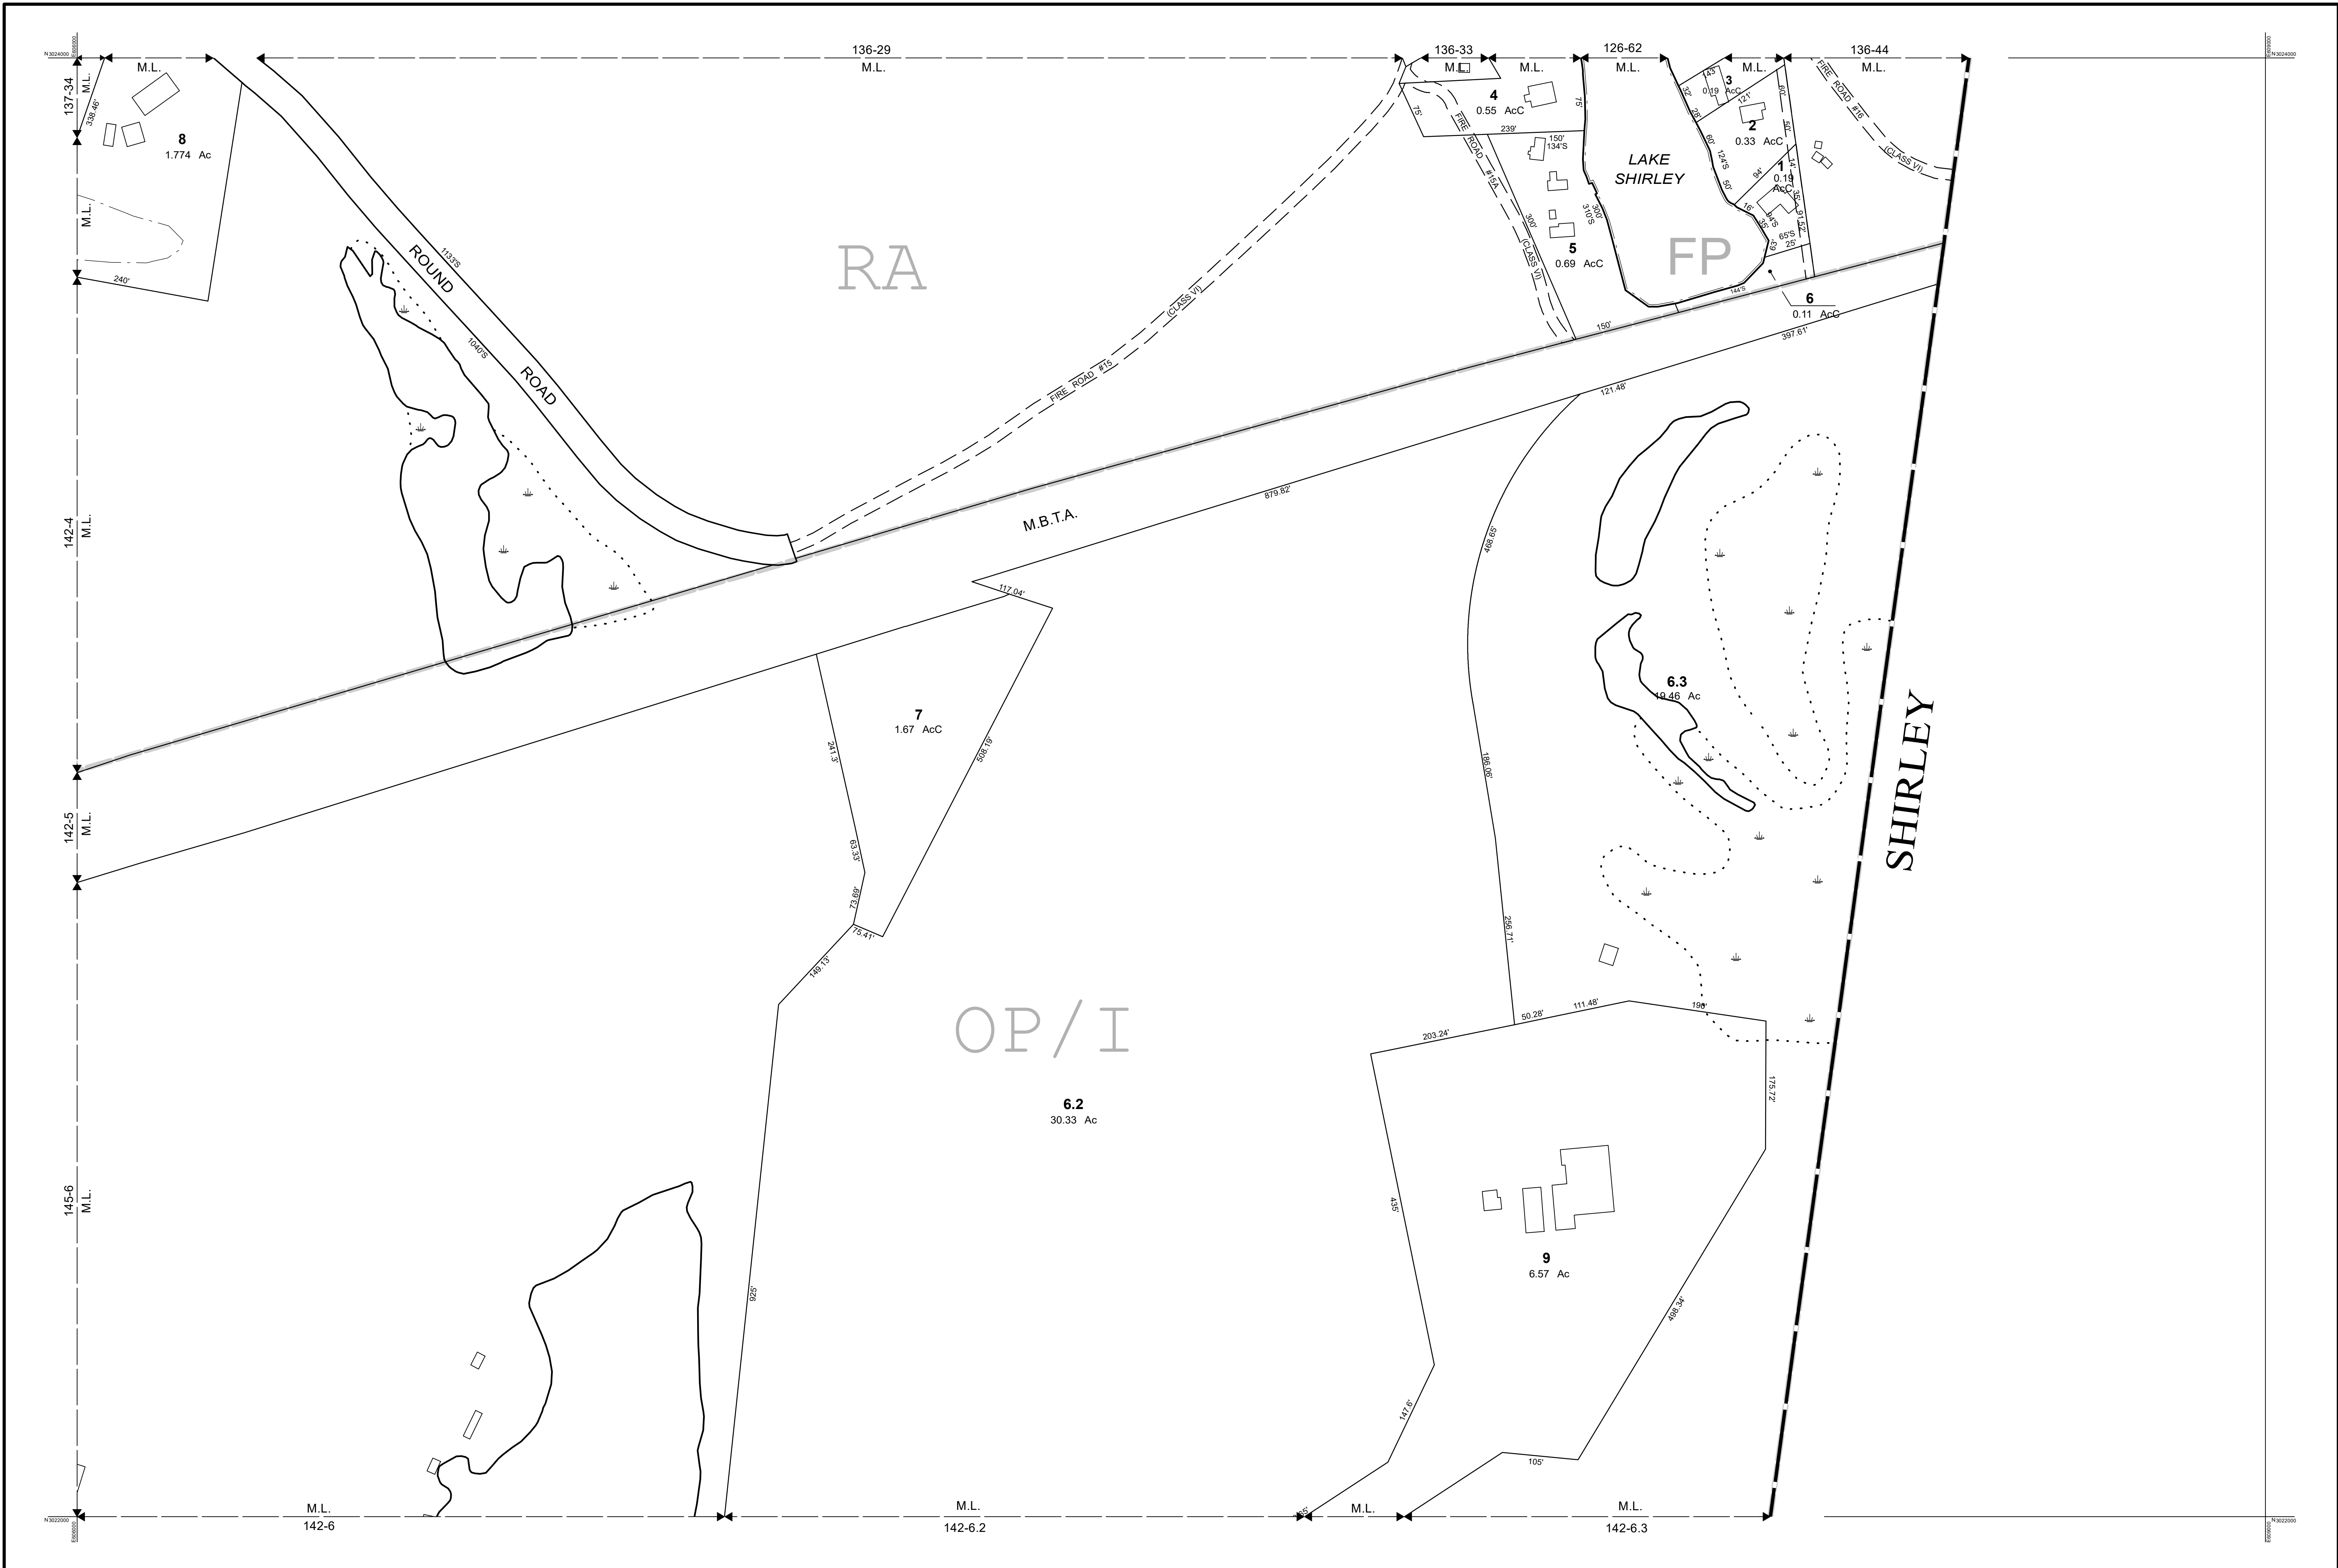

THIS MAP IS FOR ASSESSMENT PURPOSES. IT IS NOT VALID FOR LEGAL DESCRIPTION OR CONVEYANCE.

THE HORIZONTAL DATUM IS THE MASSACHUSETTS STATE PLANE COORDINATE SYSTEM, NAD 83.

PHOTOGRAPHY DATE: NOVEMBER 13, 2001

COMPLETION DATE: JUNE, 2005

PRODUCED IN 2005 BY

CAI Technologies

Precision Mapping, Geospatial Solutions

11 Pleasant Street, Littleton, NH 03561
800.322.4540 - www.cai-tech.com

LEGEND

AREA SURVEYED - - - - - Ac

AREA CALCULATED - - - - - AcC

RECORD DIMENSION - - - - - 100'

SCALED DIMENSION - - - - - 100'S

MATCH LINE - - - - -

WATER - - - - -

EXEMPT PROPERTY SUBDIVISION LOT NO. - - - - -

RIGHT OF WAY/ACCESS - - - - -

COMMON OWNERSHIP - - - - -

BUILDING - - - - -

WETLANDS - - - - -

FEET

100 50 0 100 200 300

25 12.5 0 25 50 75

METERS

SCALE: 1" = 100'

REVISED TO: JULY 1, 2024

PROPERTY MAPS

LUNENBURG

MASSACHUSETTS

INDEX DIAGRAM

137	136
142	143
145	144

MAP NO.

143